






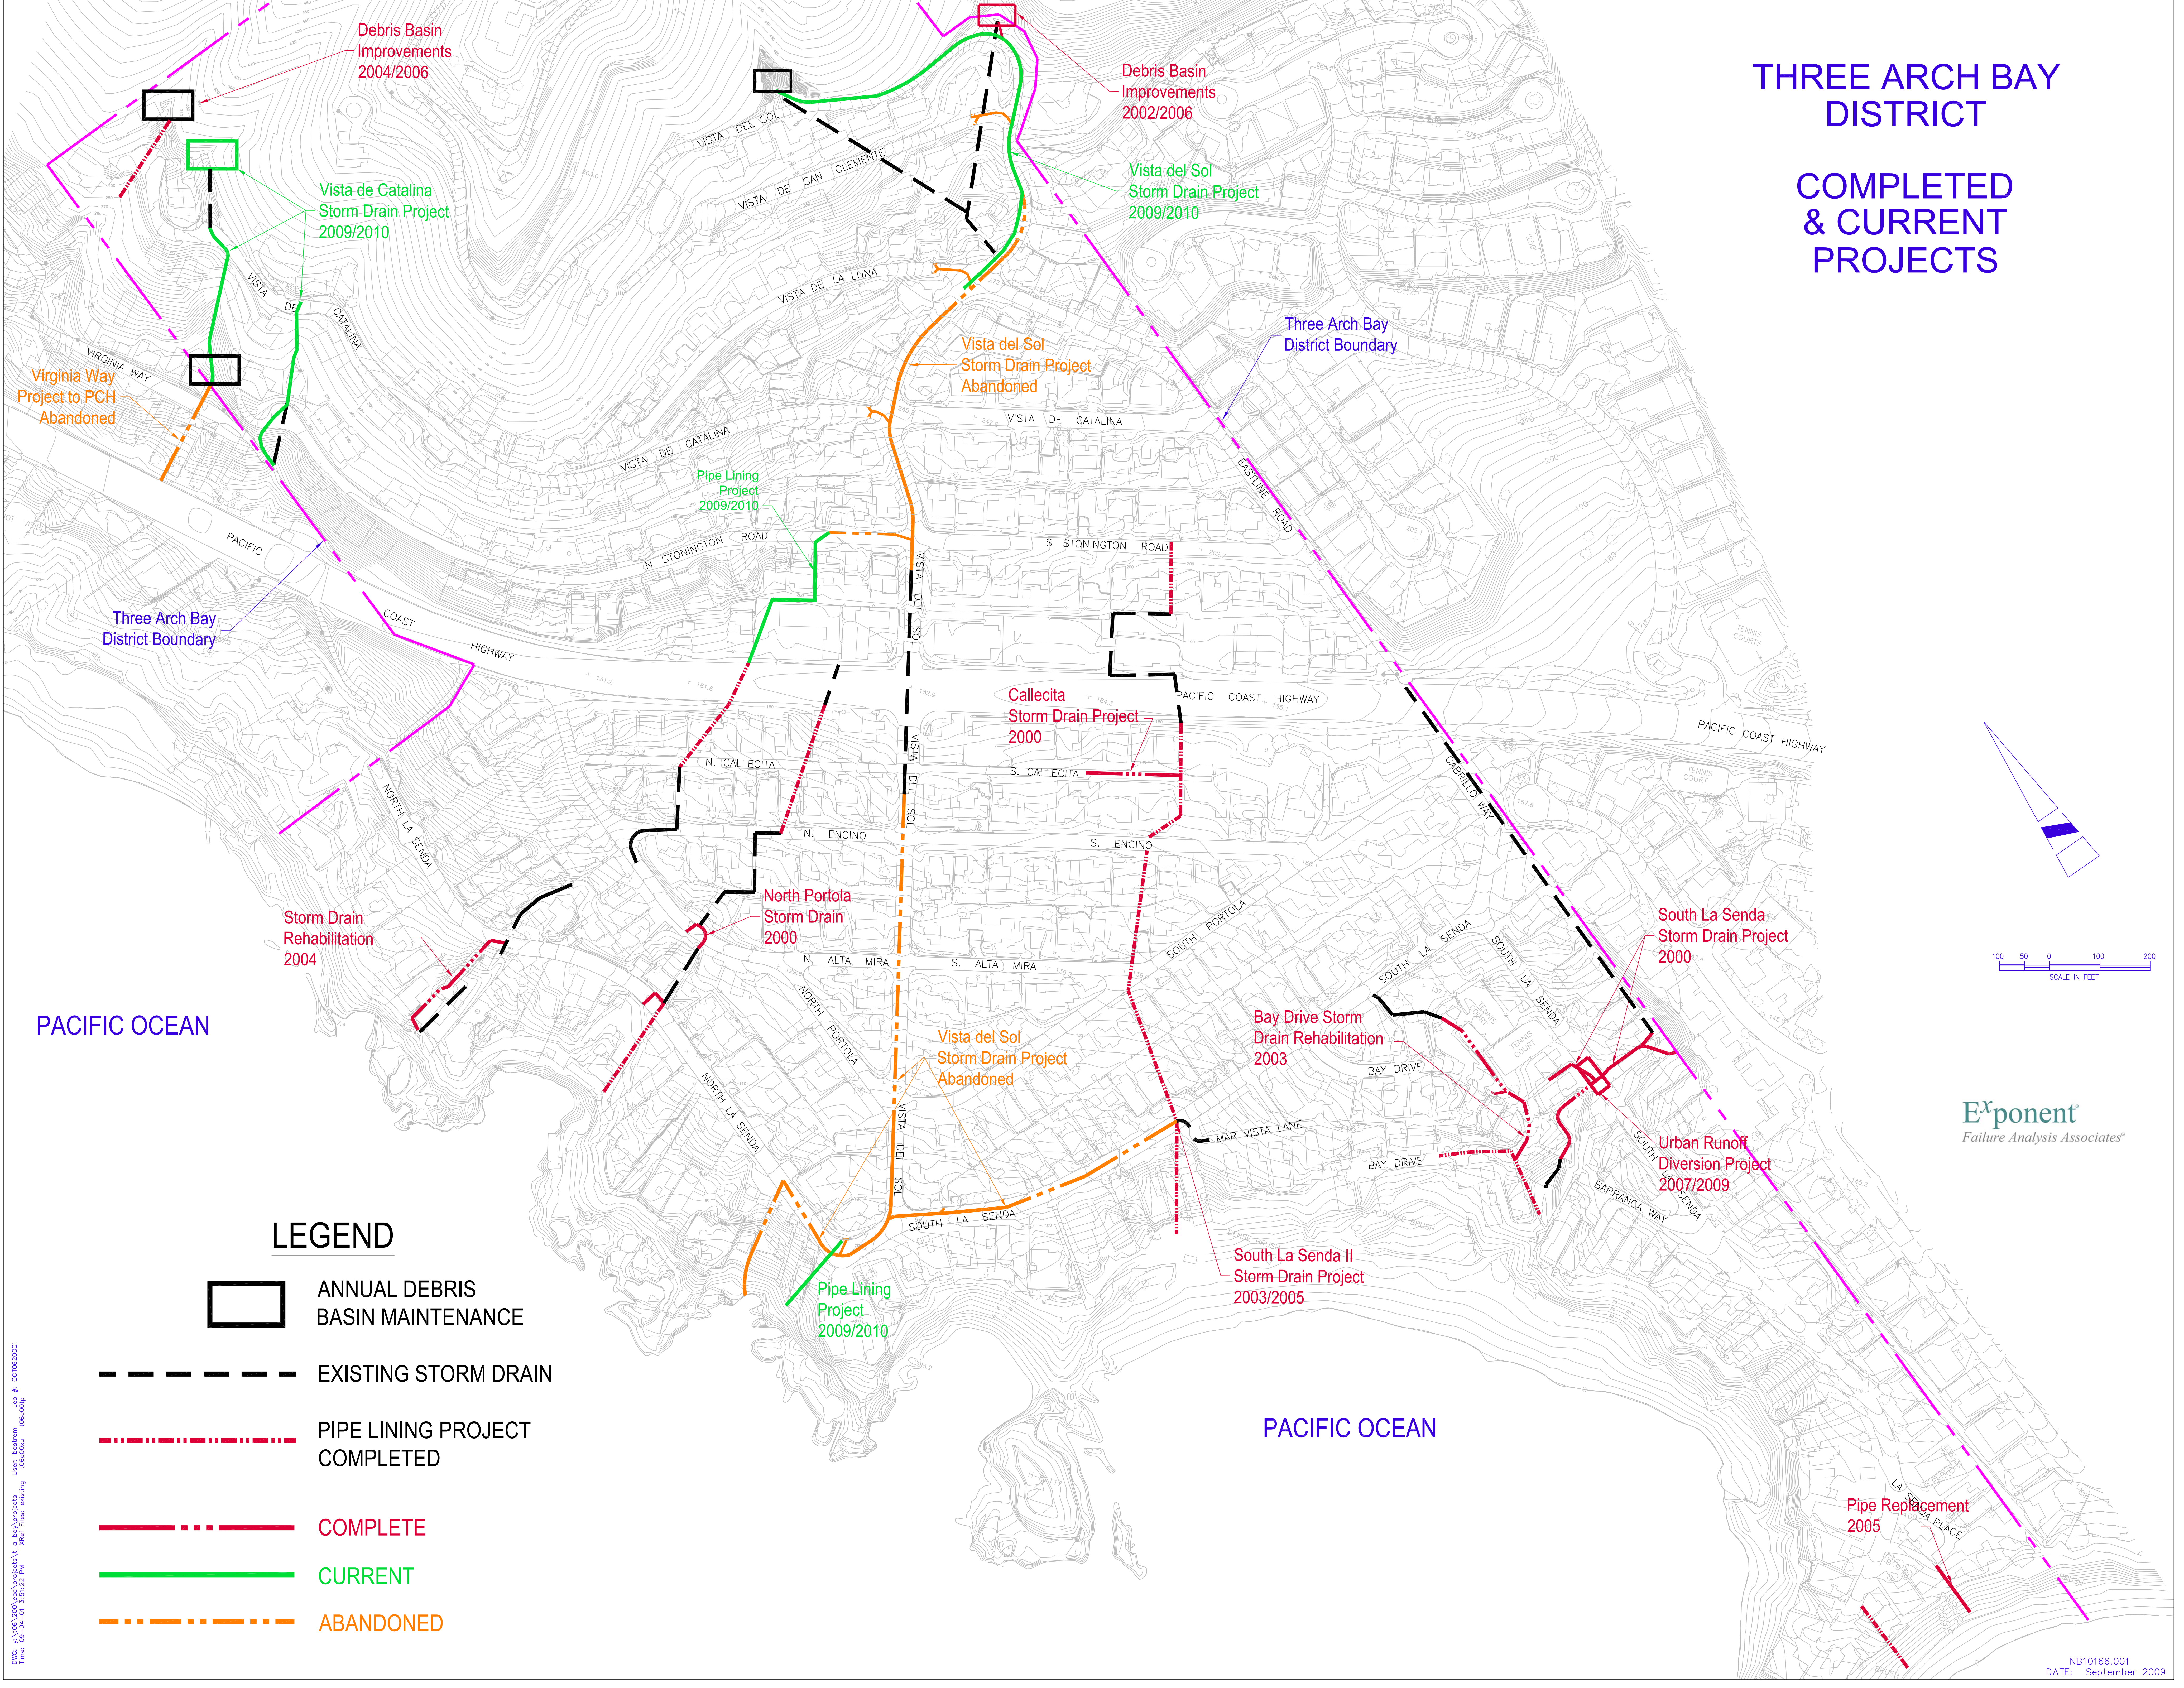

THREE ARCH BAY DISTRICT

COMPLETED & CURRENT PROJECTS



DWG: \\V:\proj\2009\proj\2009\3-arch\projects\3-arch.dwg
Time: 09-04-01 3:55:27 PM
User: hestrom
Title: 3-arch.dwg

LEGEND

-  ANNUAL DEBRIS BASIN MAINTENANCE
-  EXISTING STORM DRAIN
-  PIPE LINING PROJECT COMPLETED
-  COMPLETE
-  CURRENT
-  ABANDONED

100 50 0 100 200
SCALE IN FEET

E^xponent
Failure Analysis Associates[®]